


RETAINING WALL DETAIL A

4.25' TALL WALL AND SHORTER

nts

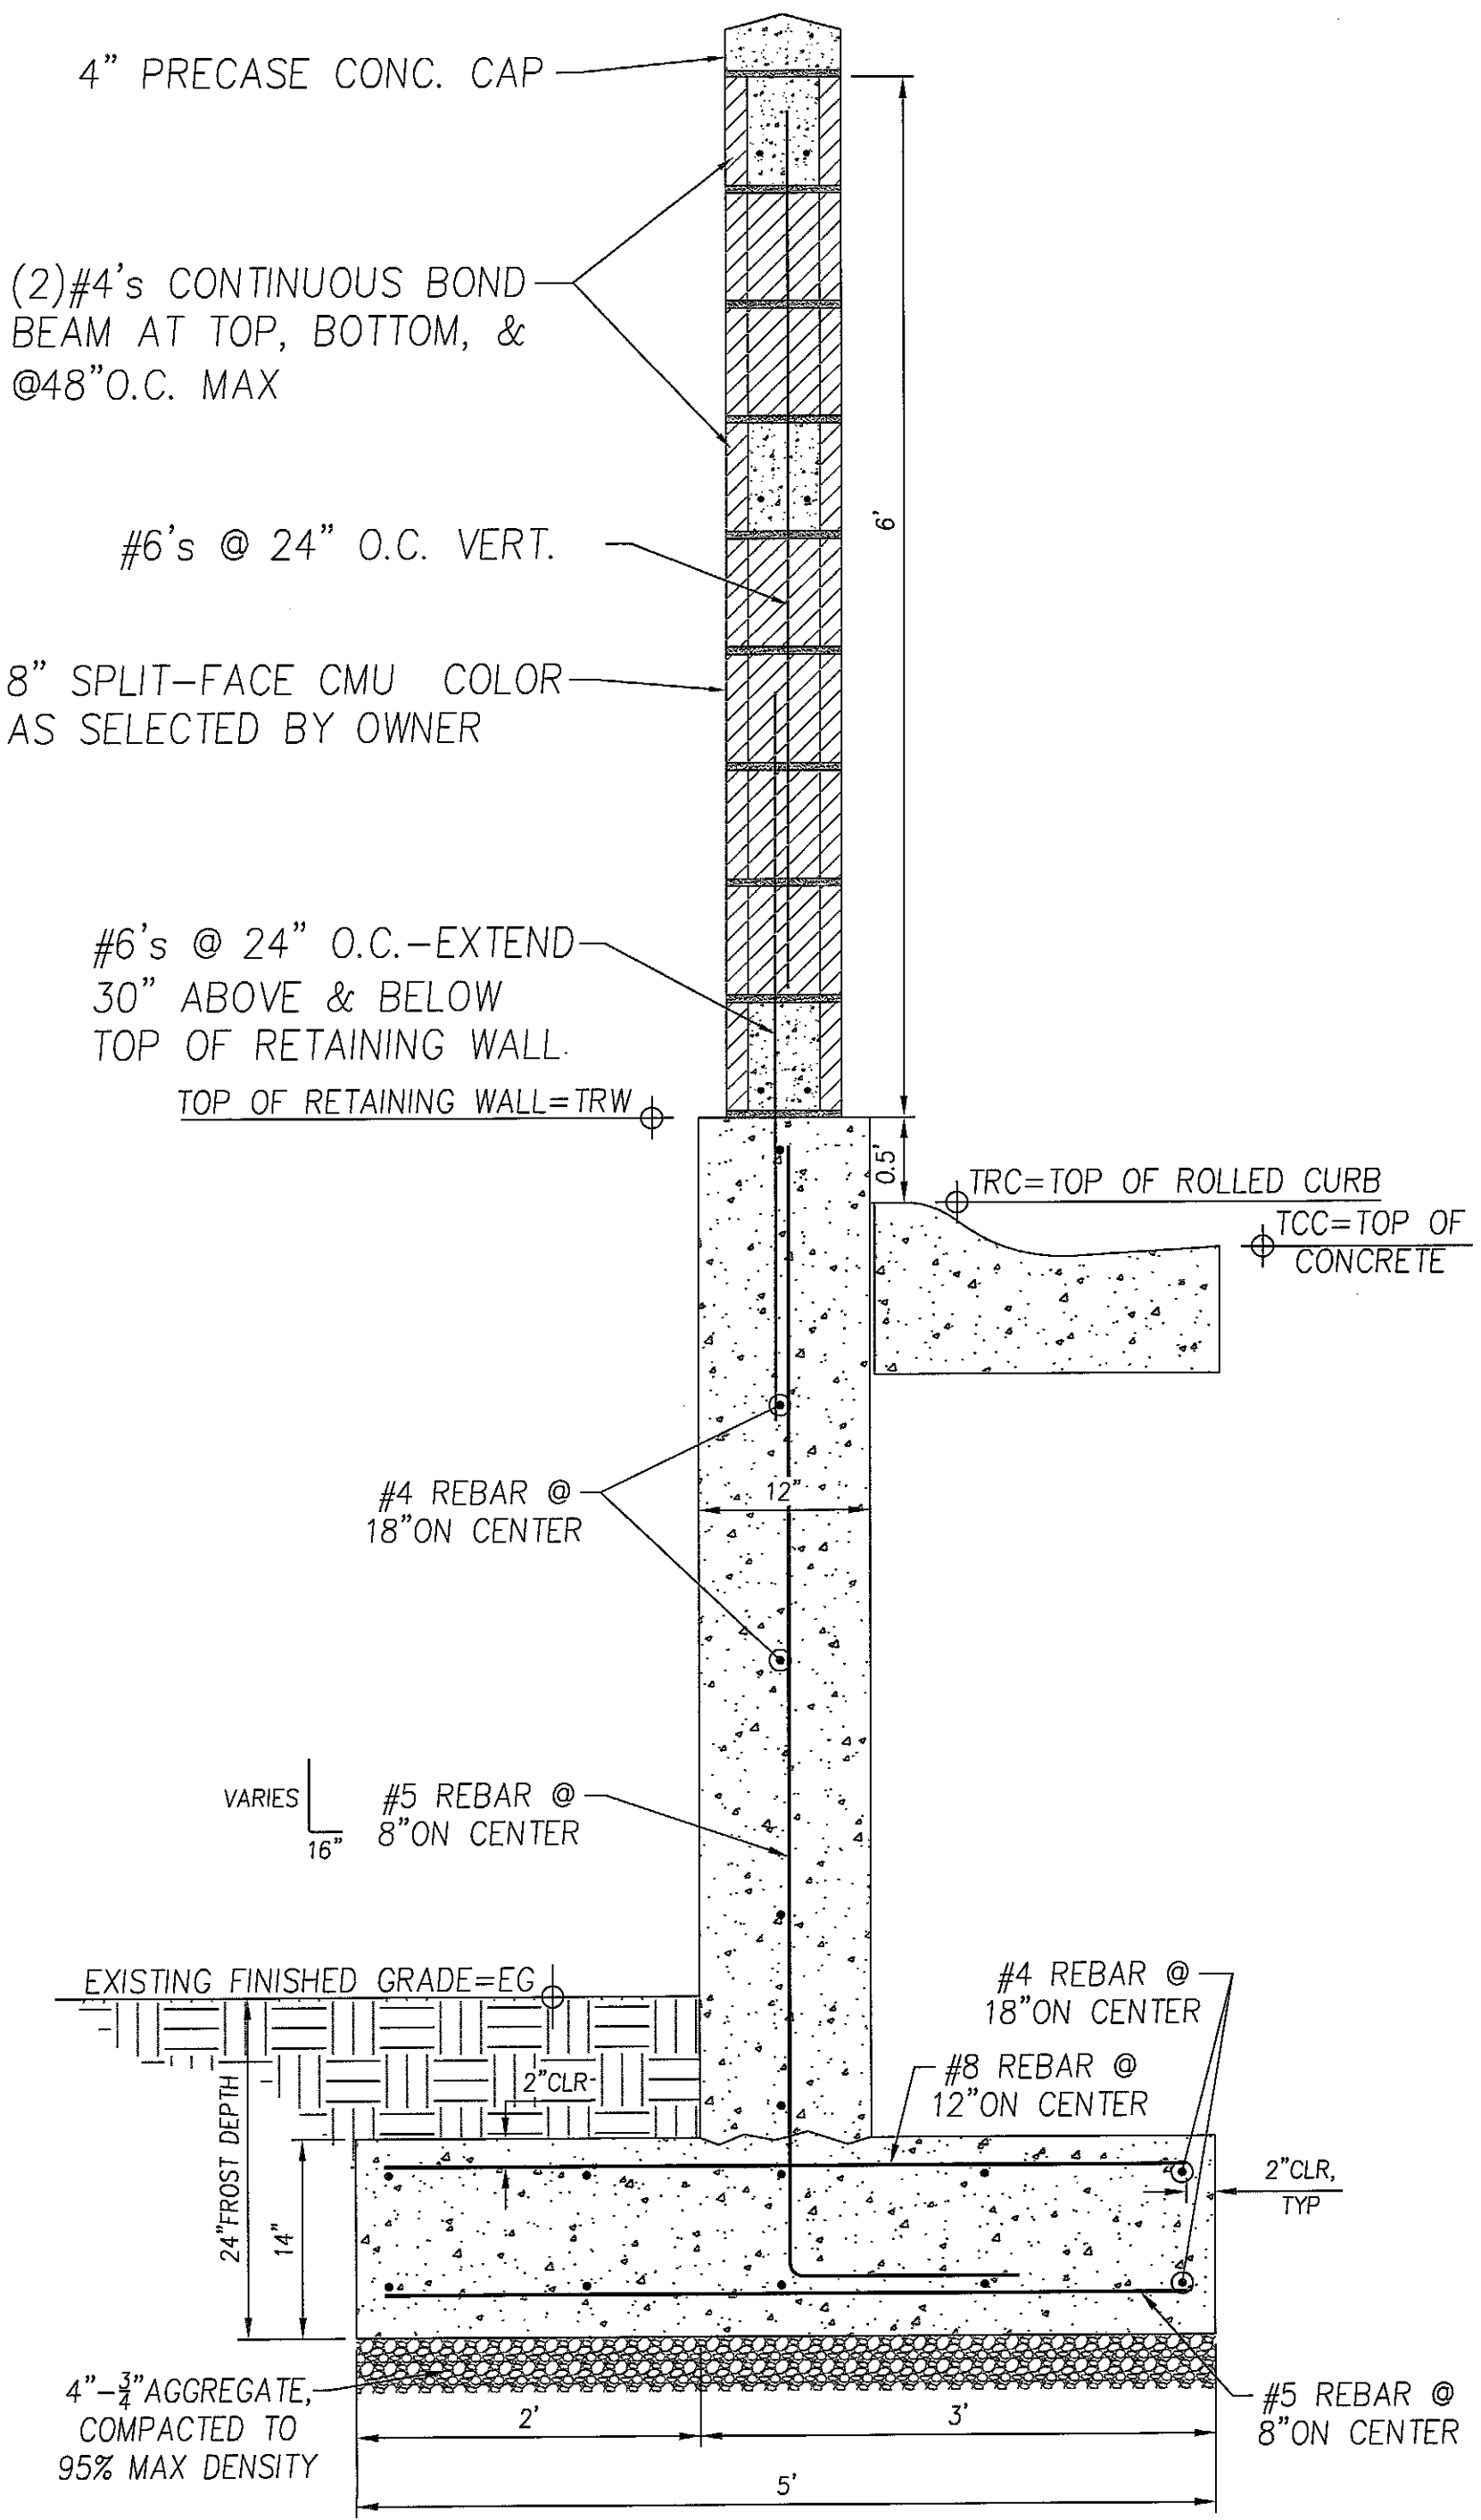

RETAINING WALL DETAIL B

WALLS TALLER THAN 4.25'

nts